



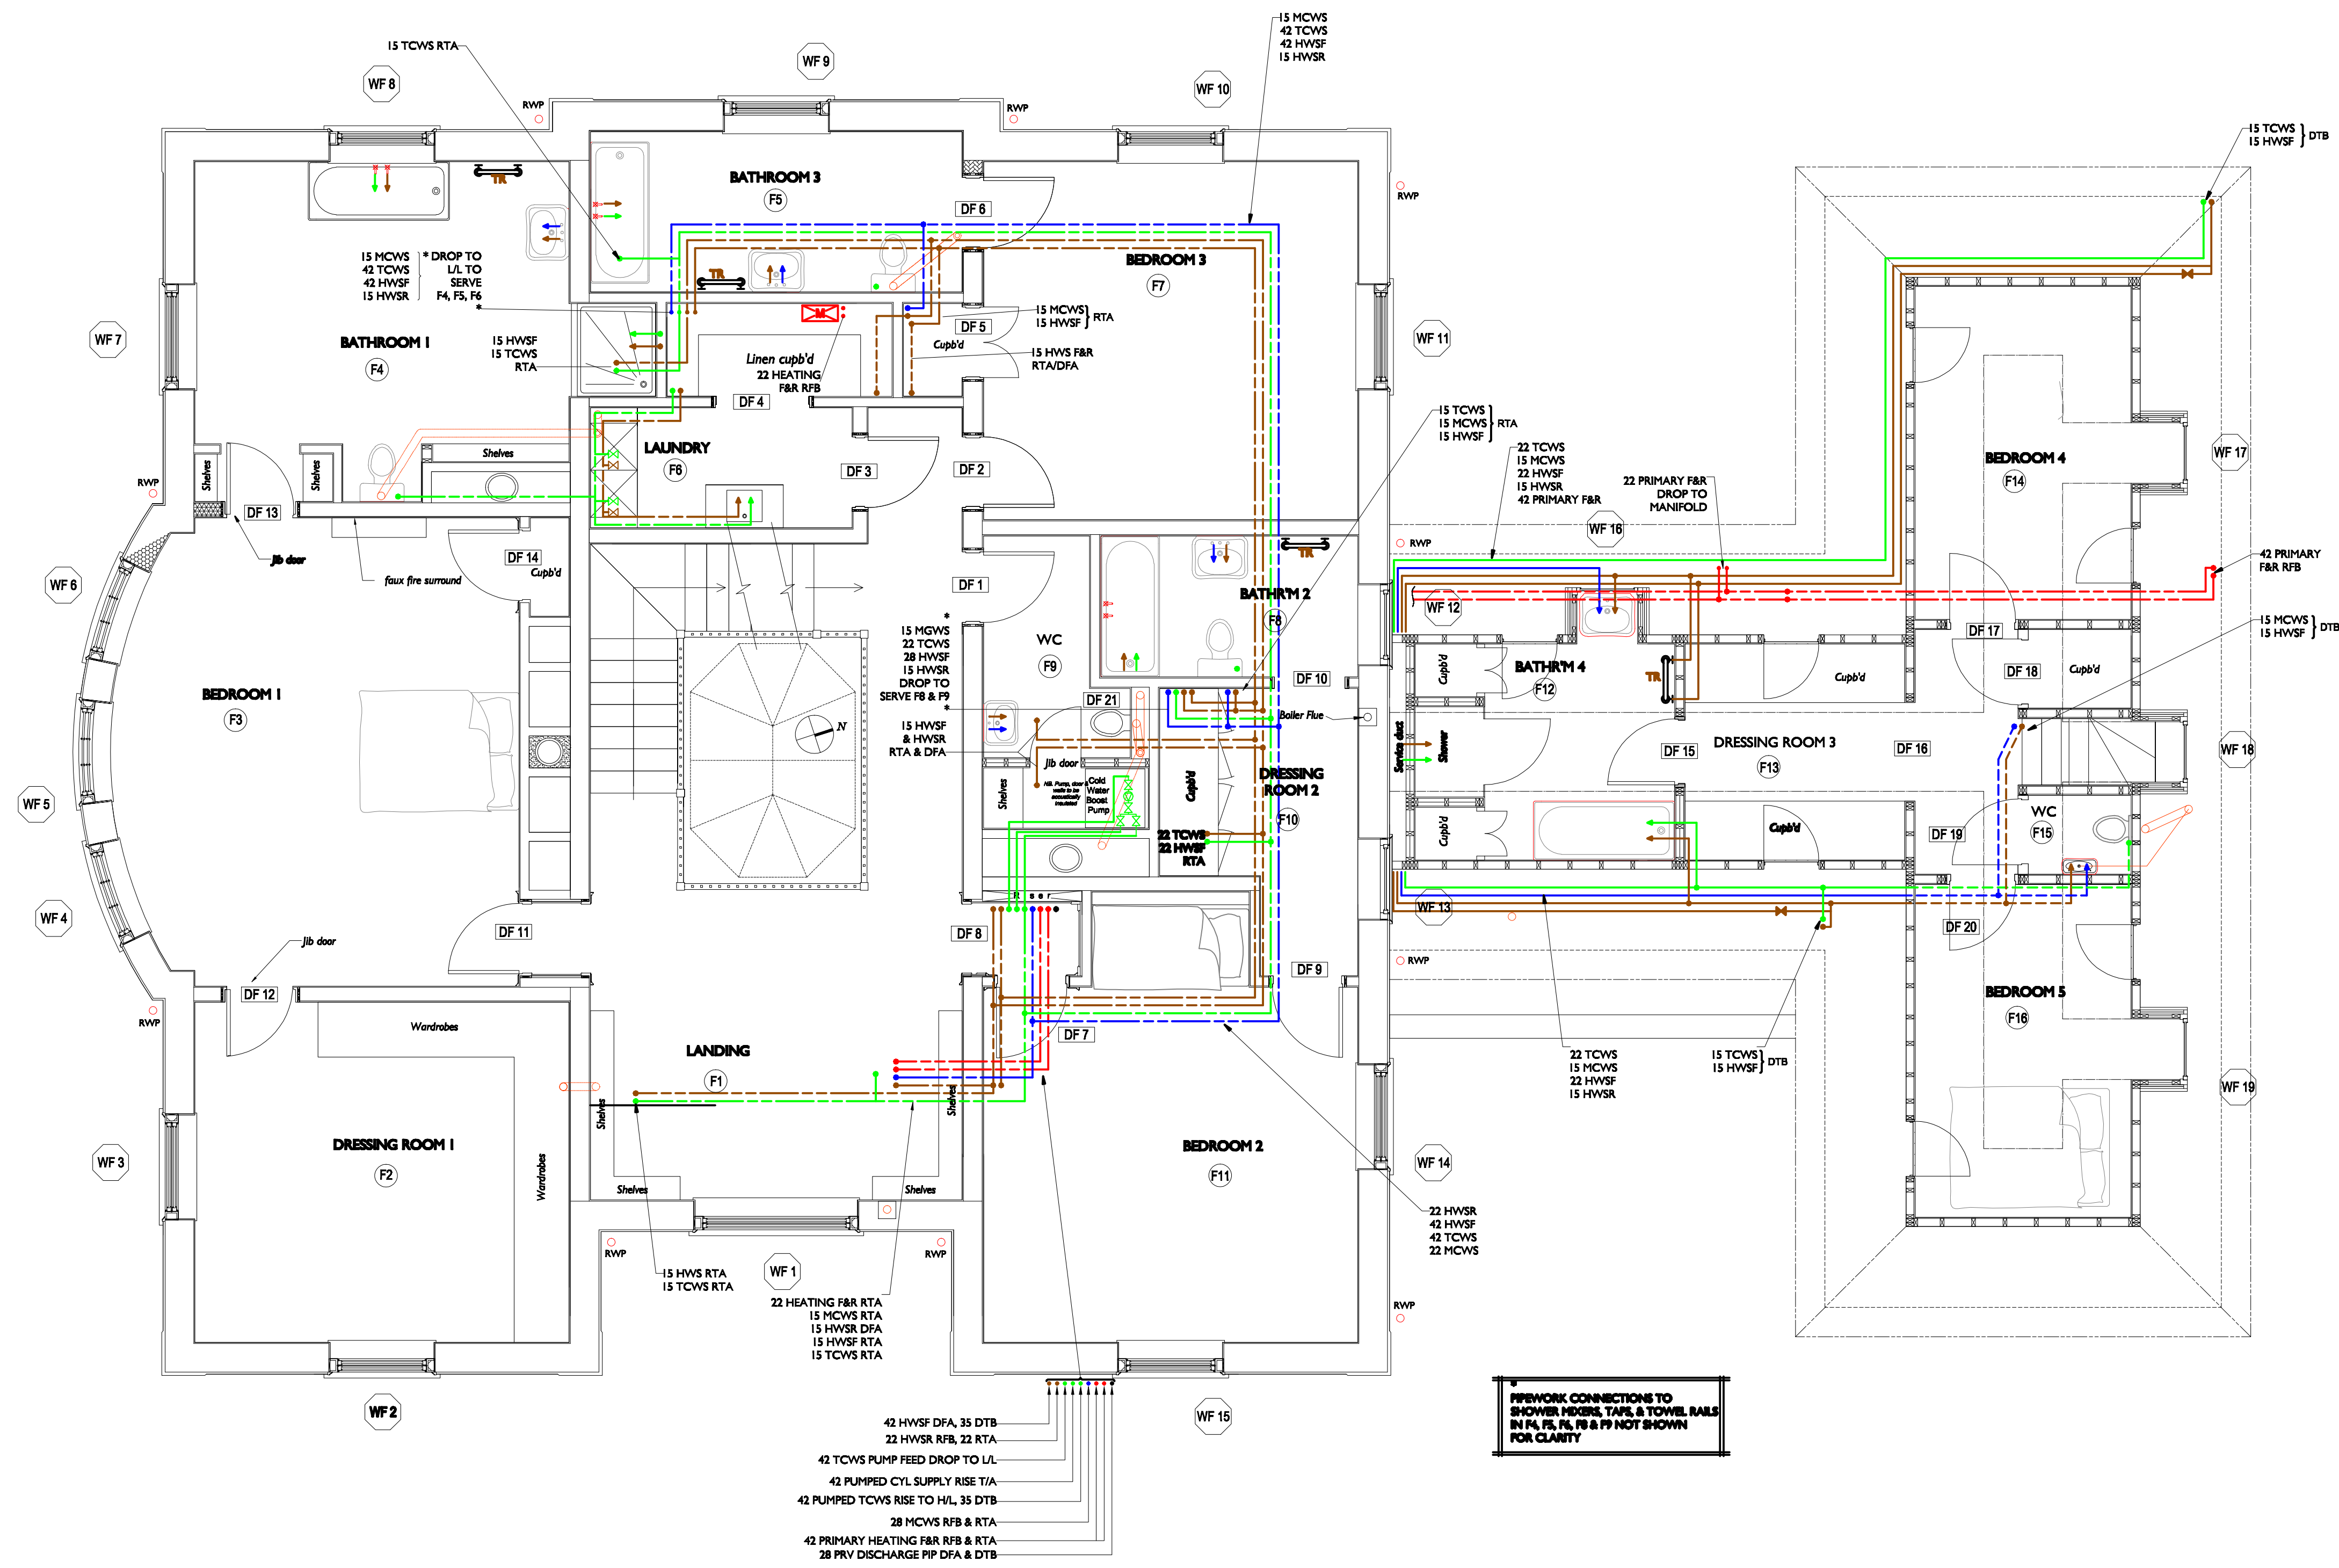

Do not scale from this drawing. Check figured dimensions on site before work is taken in hand. If in doubt ask.

- LEGEND
- HEATING F&R
 - HOT WATER F&R
 - TANKED COLD WATER
 - MAINS COLD WATER

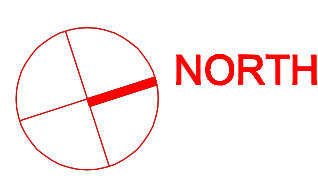

Rev	Drawn	Date
CLIENT		
JOB TITLE		
DRAWING TITLE		
Heating & Water Services		
DragonCAD		
St Maughans Close, Monmouth, NP25 5BU		
tel 07920 054485		
email info@dragoncad.co.uk		
www.dragoncad.co.uk		
Scale	Date	
1:50 @ A1	29.07.08	
Drawing No	Revision	
DC-04		
Drawn By		
MAR		